





1 CONCEPT MM03 - LEVEL 1
1" = 100'-0"

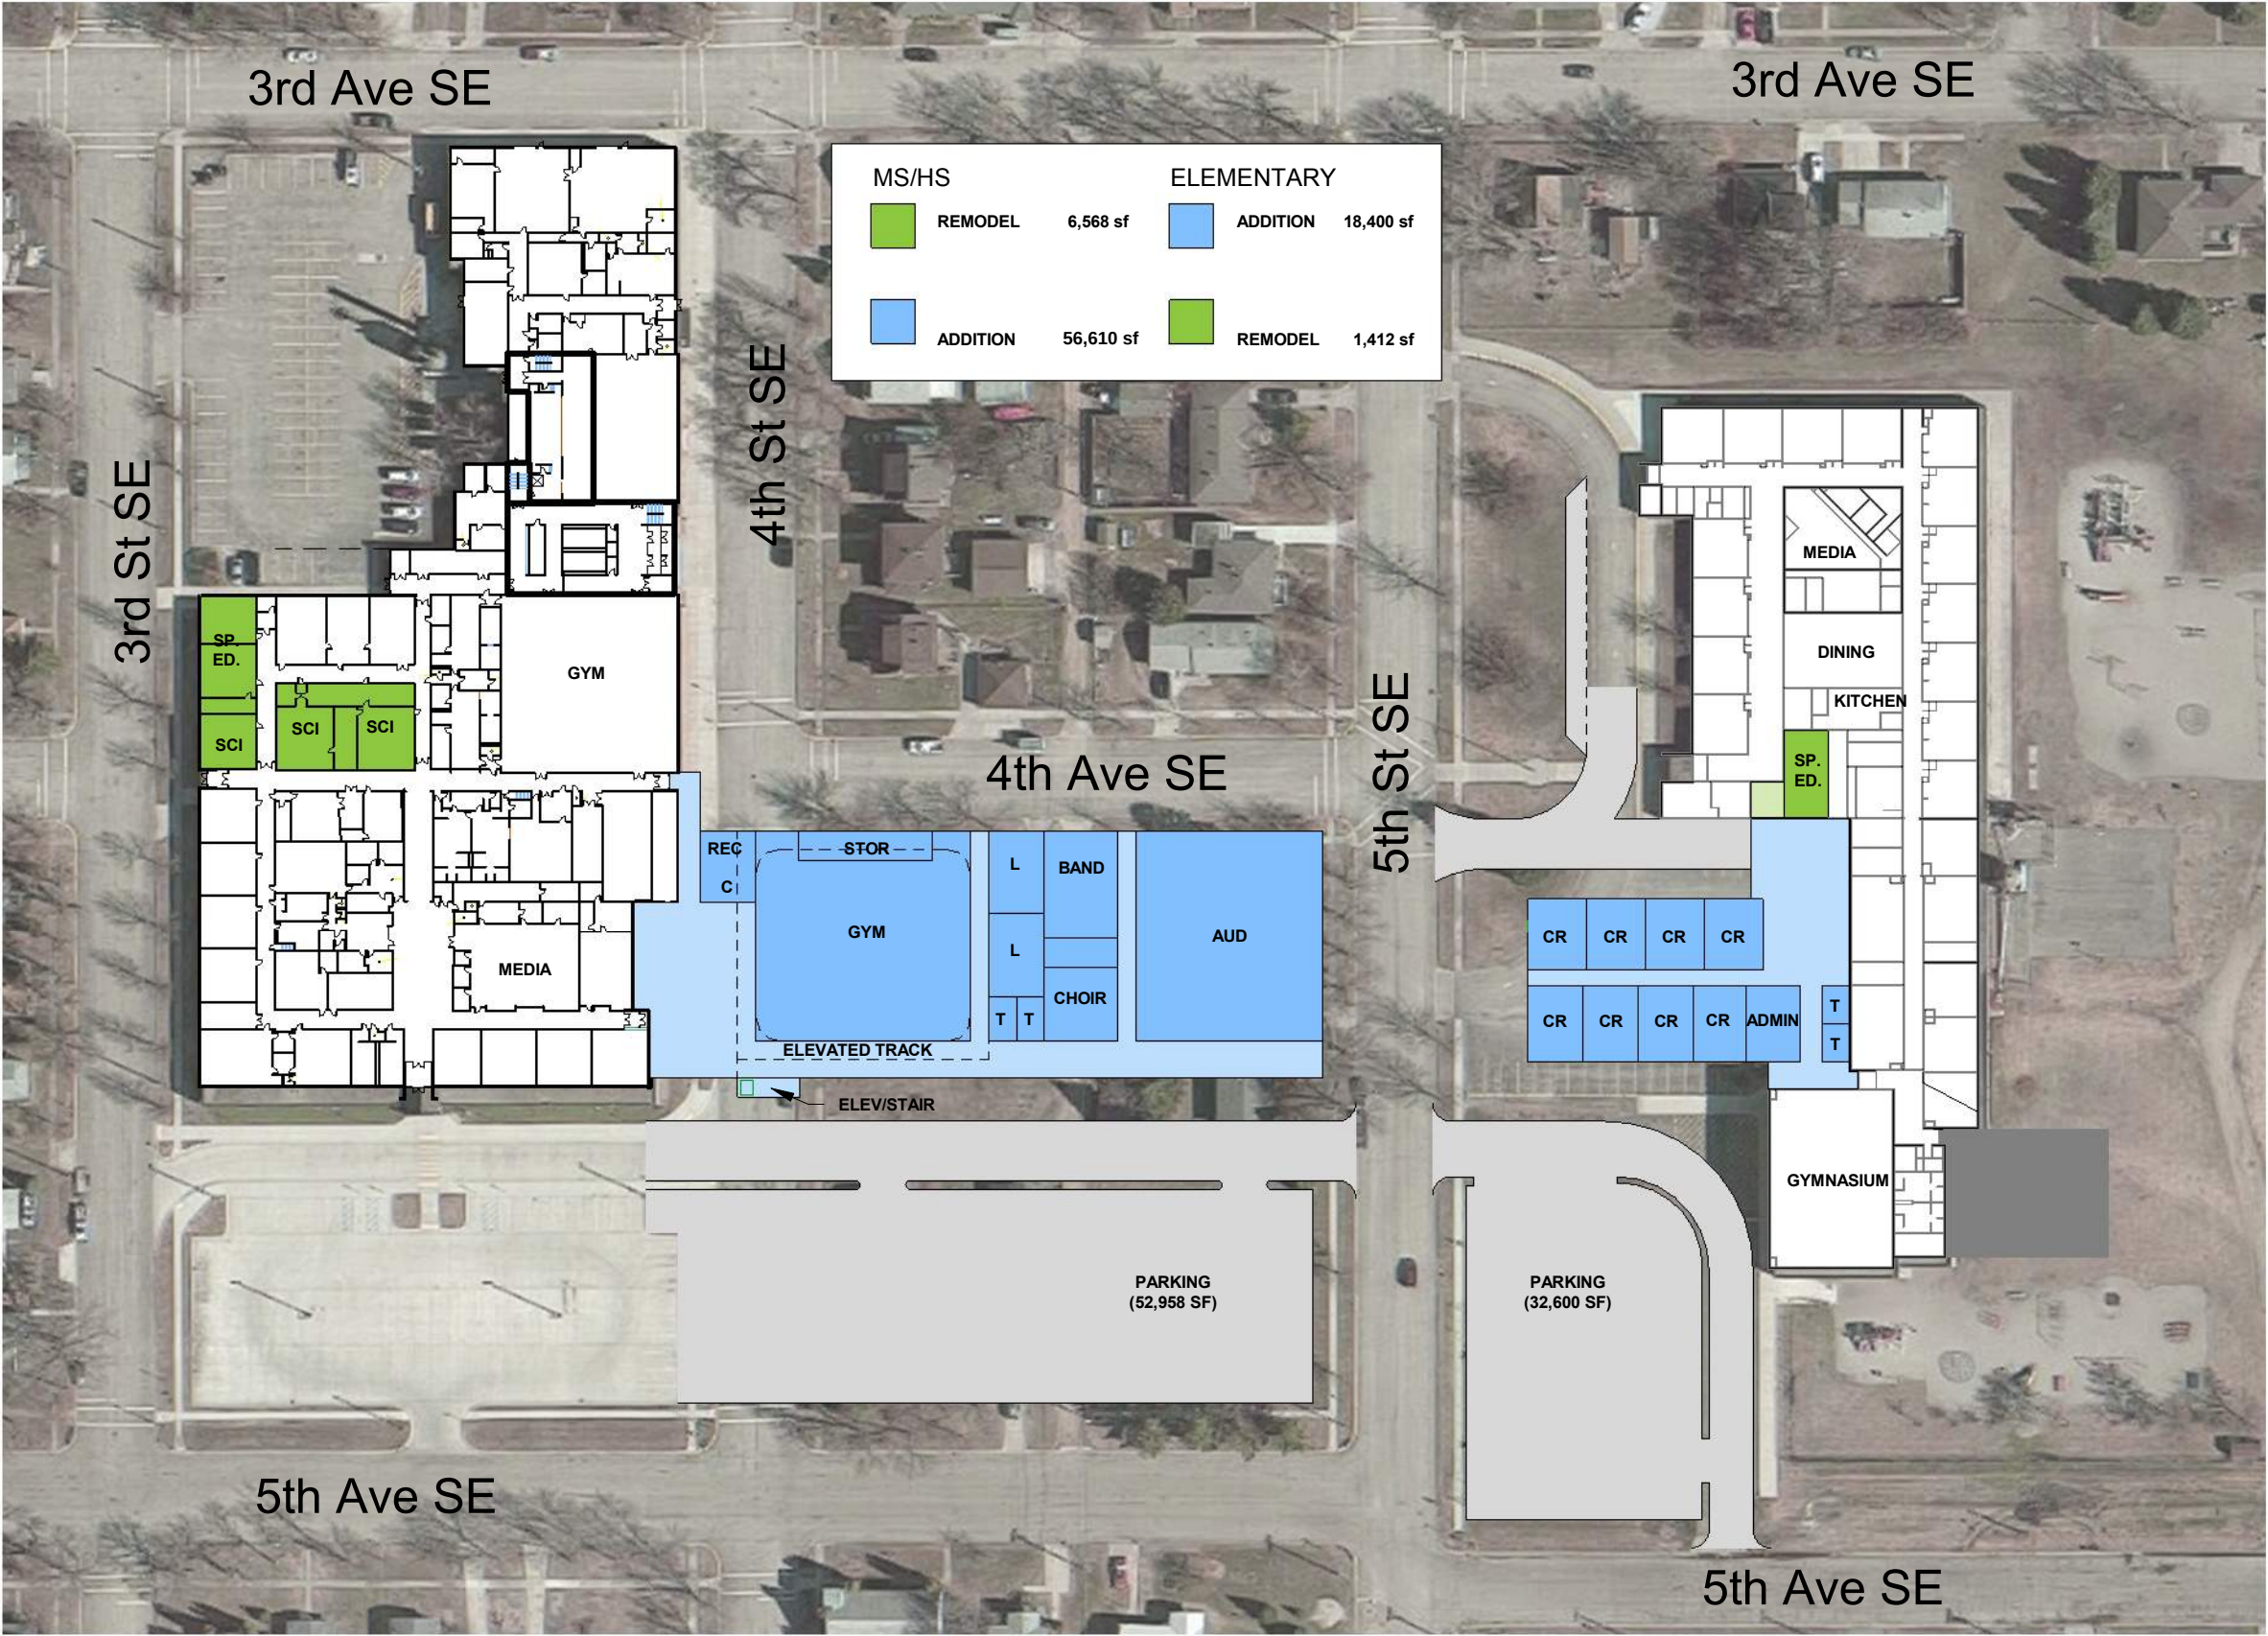

BARNESVILLE SCHOOLS

LEVEL 1

Proj. No.:	478201
Date:	07/27/18
Ref. DWG.:	BAF
Sheet No.:	MM03.1

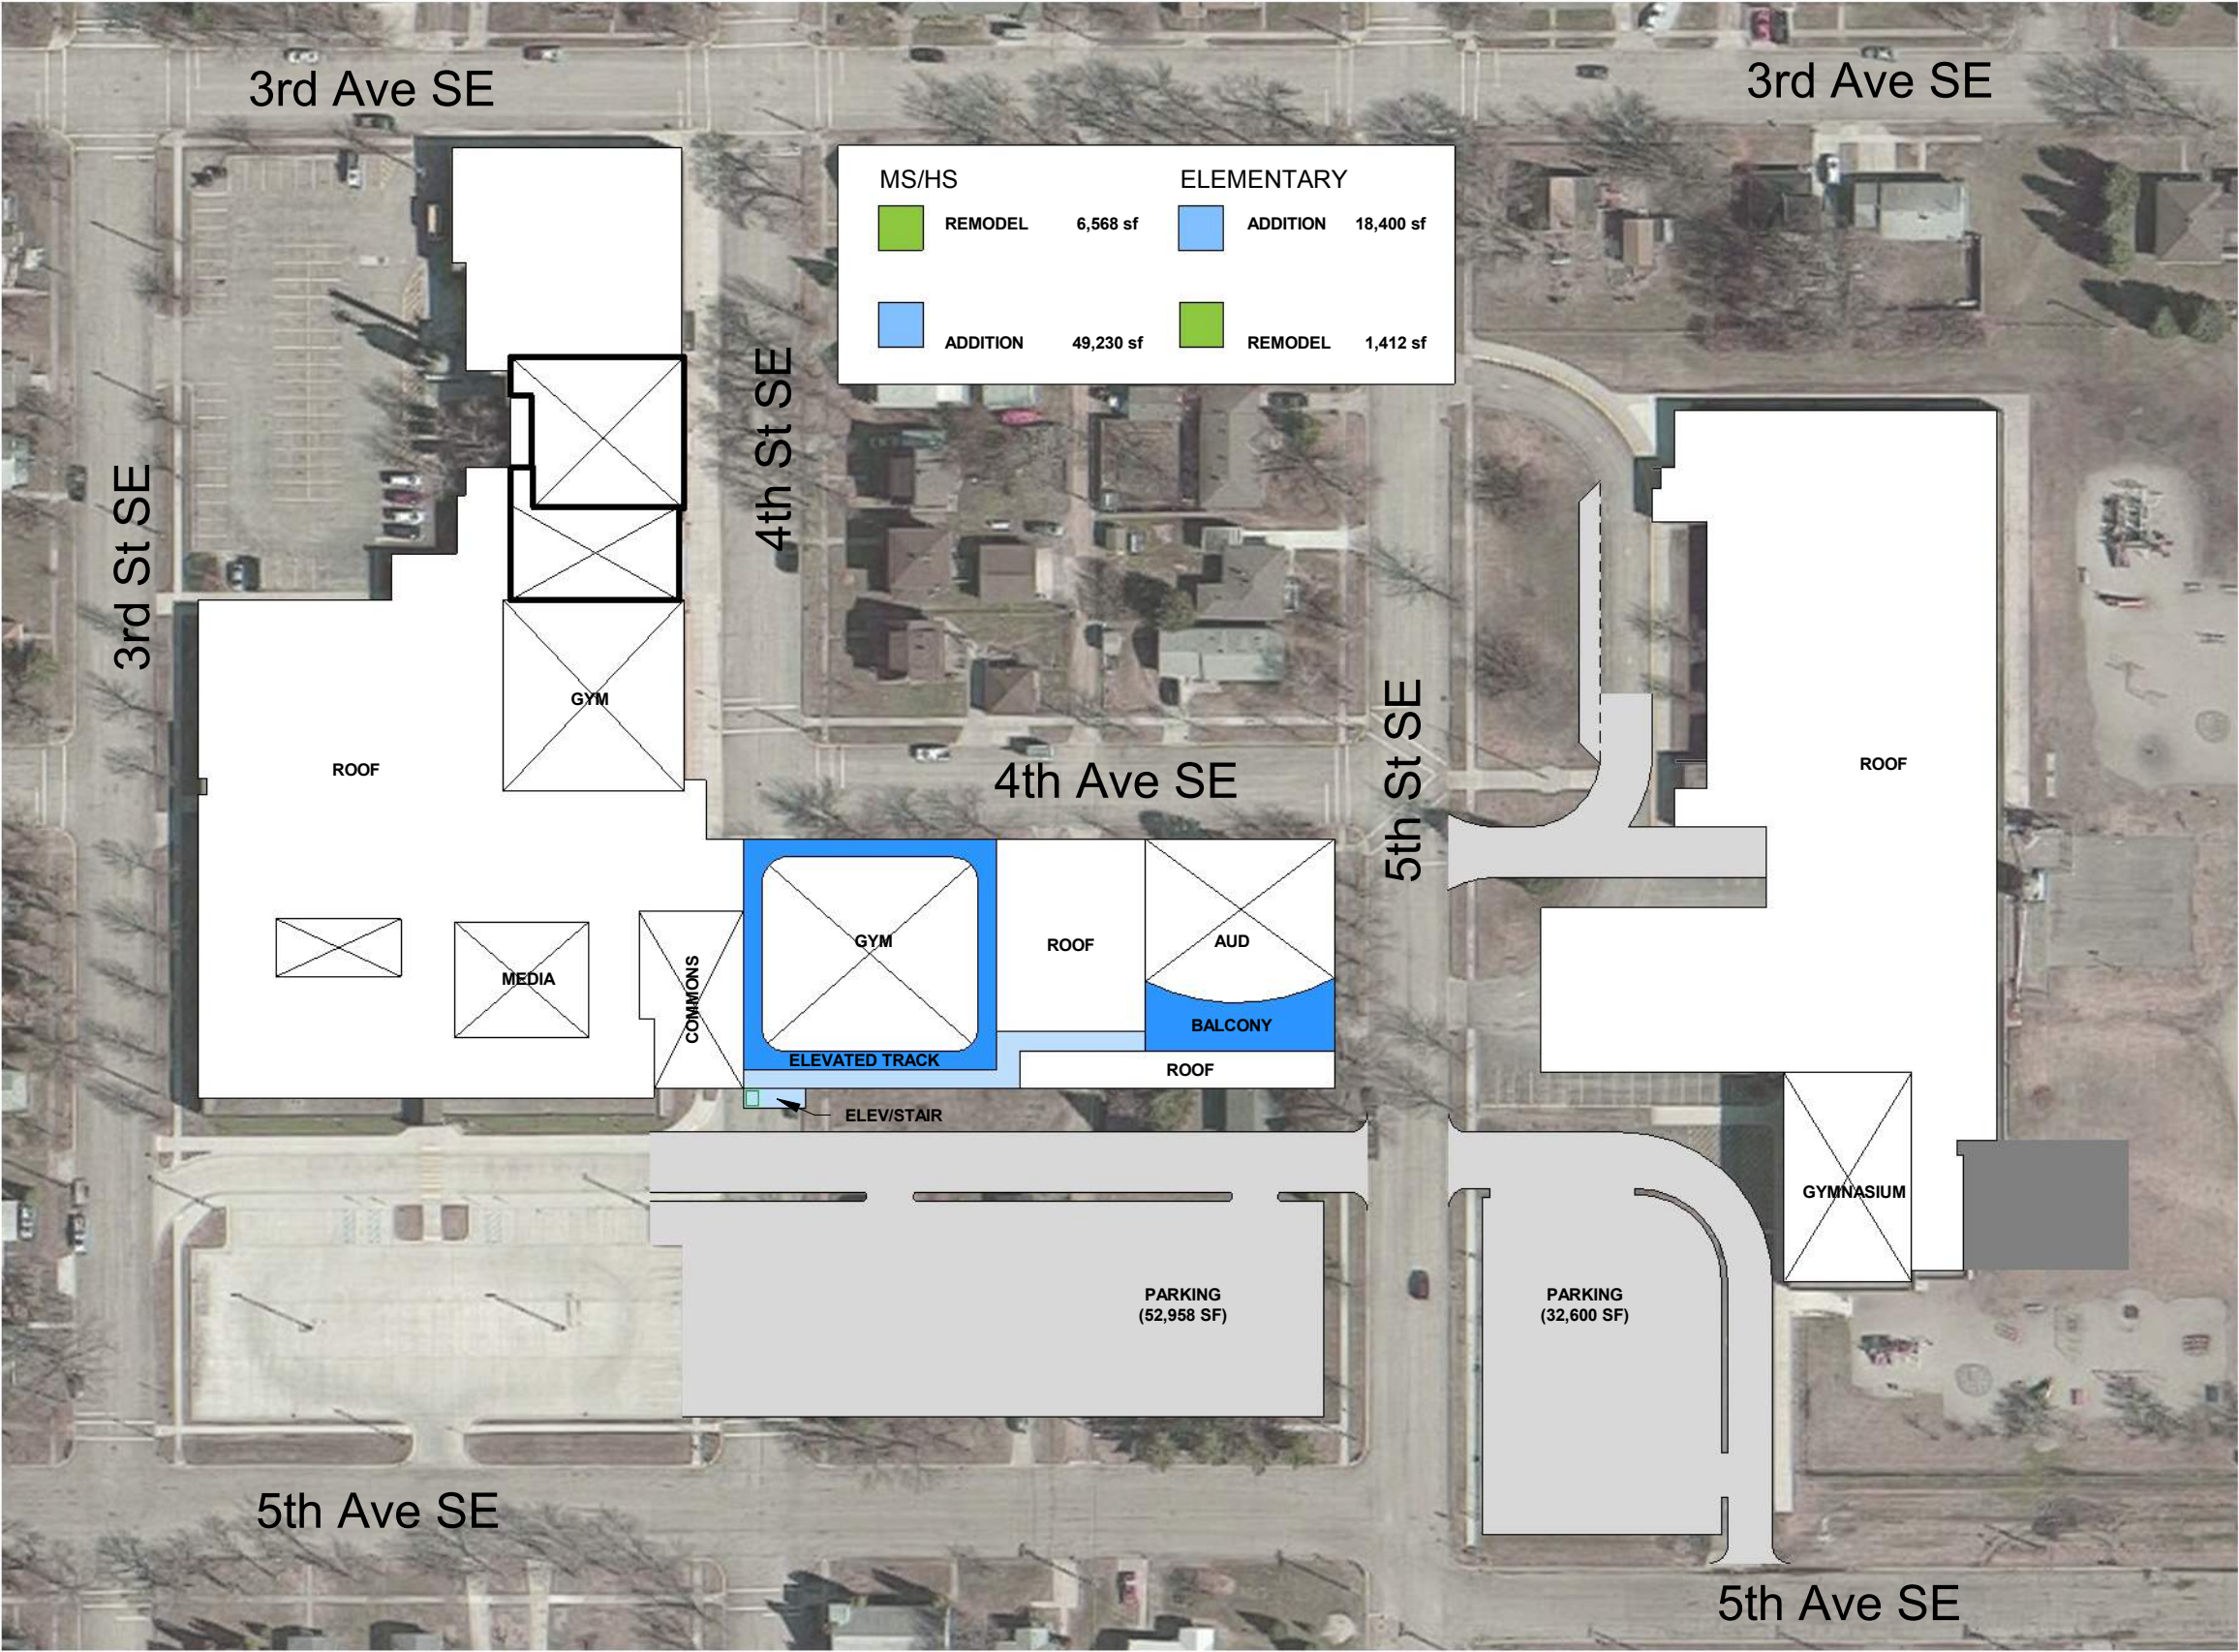

① CONCEPT MM03 - LEVEL 2
1" = 100'-0"



BARNESVILLE SCHOOLS

LEVEL 2

Proj. No.: 478201

Date: 07/27/18

Ref. DWG.: BAF

Sheet No.: **MM03.2**